




185-187 Waverley Road MALVERN EAST VIC

Price : \$25,200 annual
Building Size : 150 sqm
View : <https://www.crabtrees.com.au/lease/vic/east/malvern-east/commercial/offices/5862810>

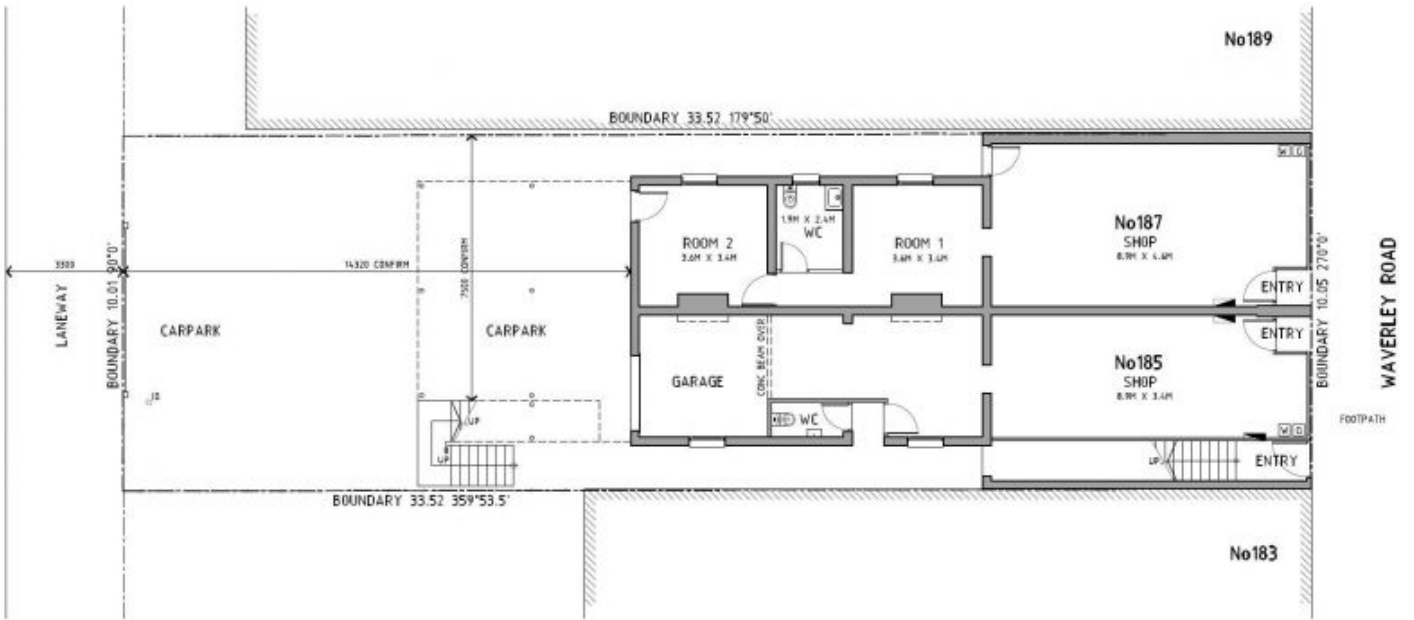


GROUND FLOOR PLAN
 SCALE: 1:100